


HIGHWAY
DEPARTMENT

**CONSTRUCTION
PLAN - 4**

Designed By: ZH	Drawn By: ZH	Checked By: ACV/JGM
Issue Date: 03-05-2025	Project No: 77052	Scale: 1" = 20'

6 OF 21

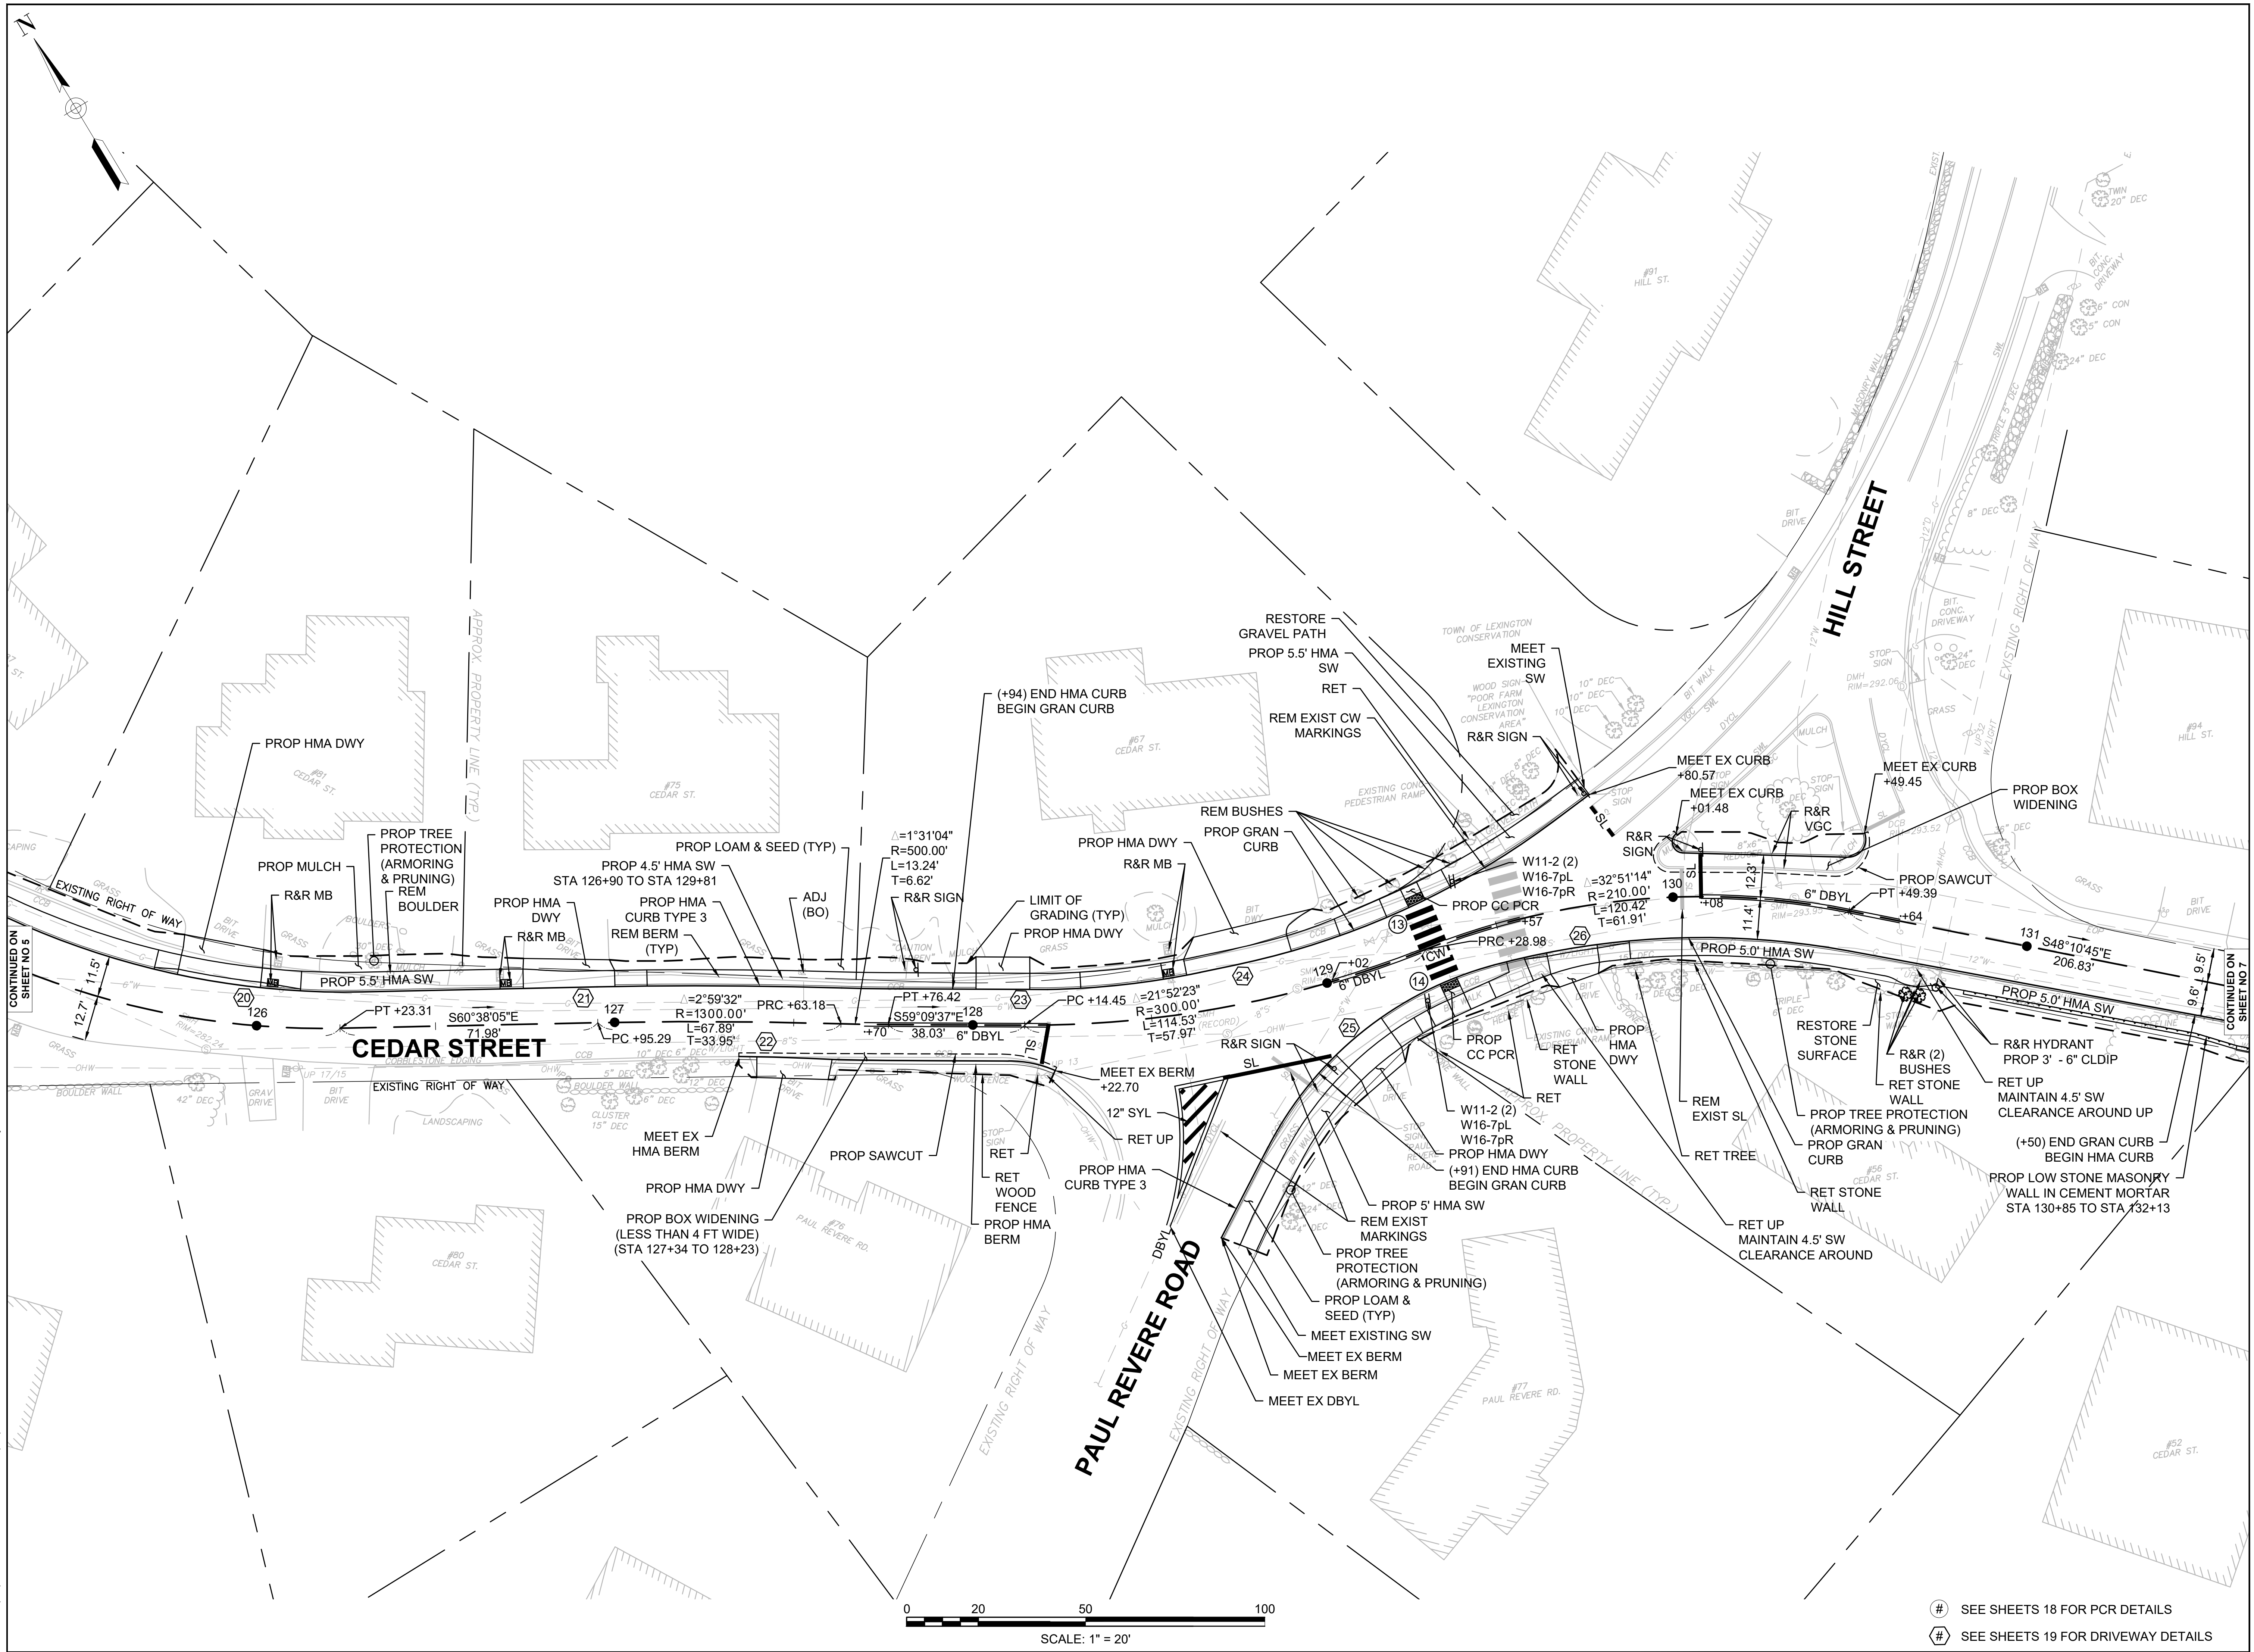

HIGHWAY
DEPARTMENT

CONSTRUCTION PLAN - 5

Designed By: ZH	Drawn By: ZH	Checked By: ACV/JGM
Issue Date: 03-05-2025	Project No: 77052	Scale: 1" = 20'

7 OF 21

